


□□□□□□□□□□□□□□□□ □□□□□□□□□□□□□□


W=3000 H=3230
PA CL

5454 3636 1818 CL 1818 3636 5454

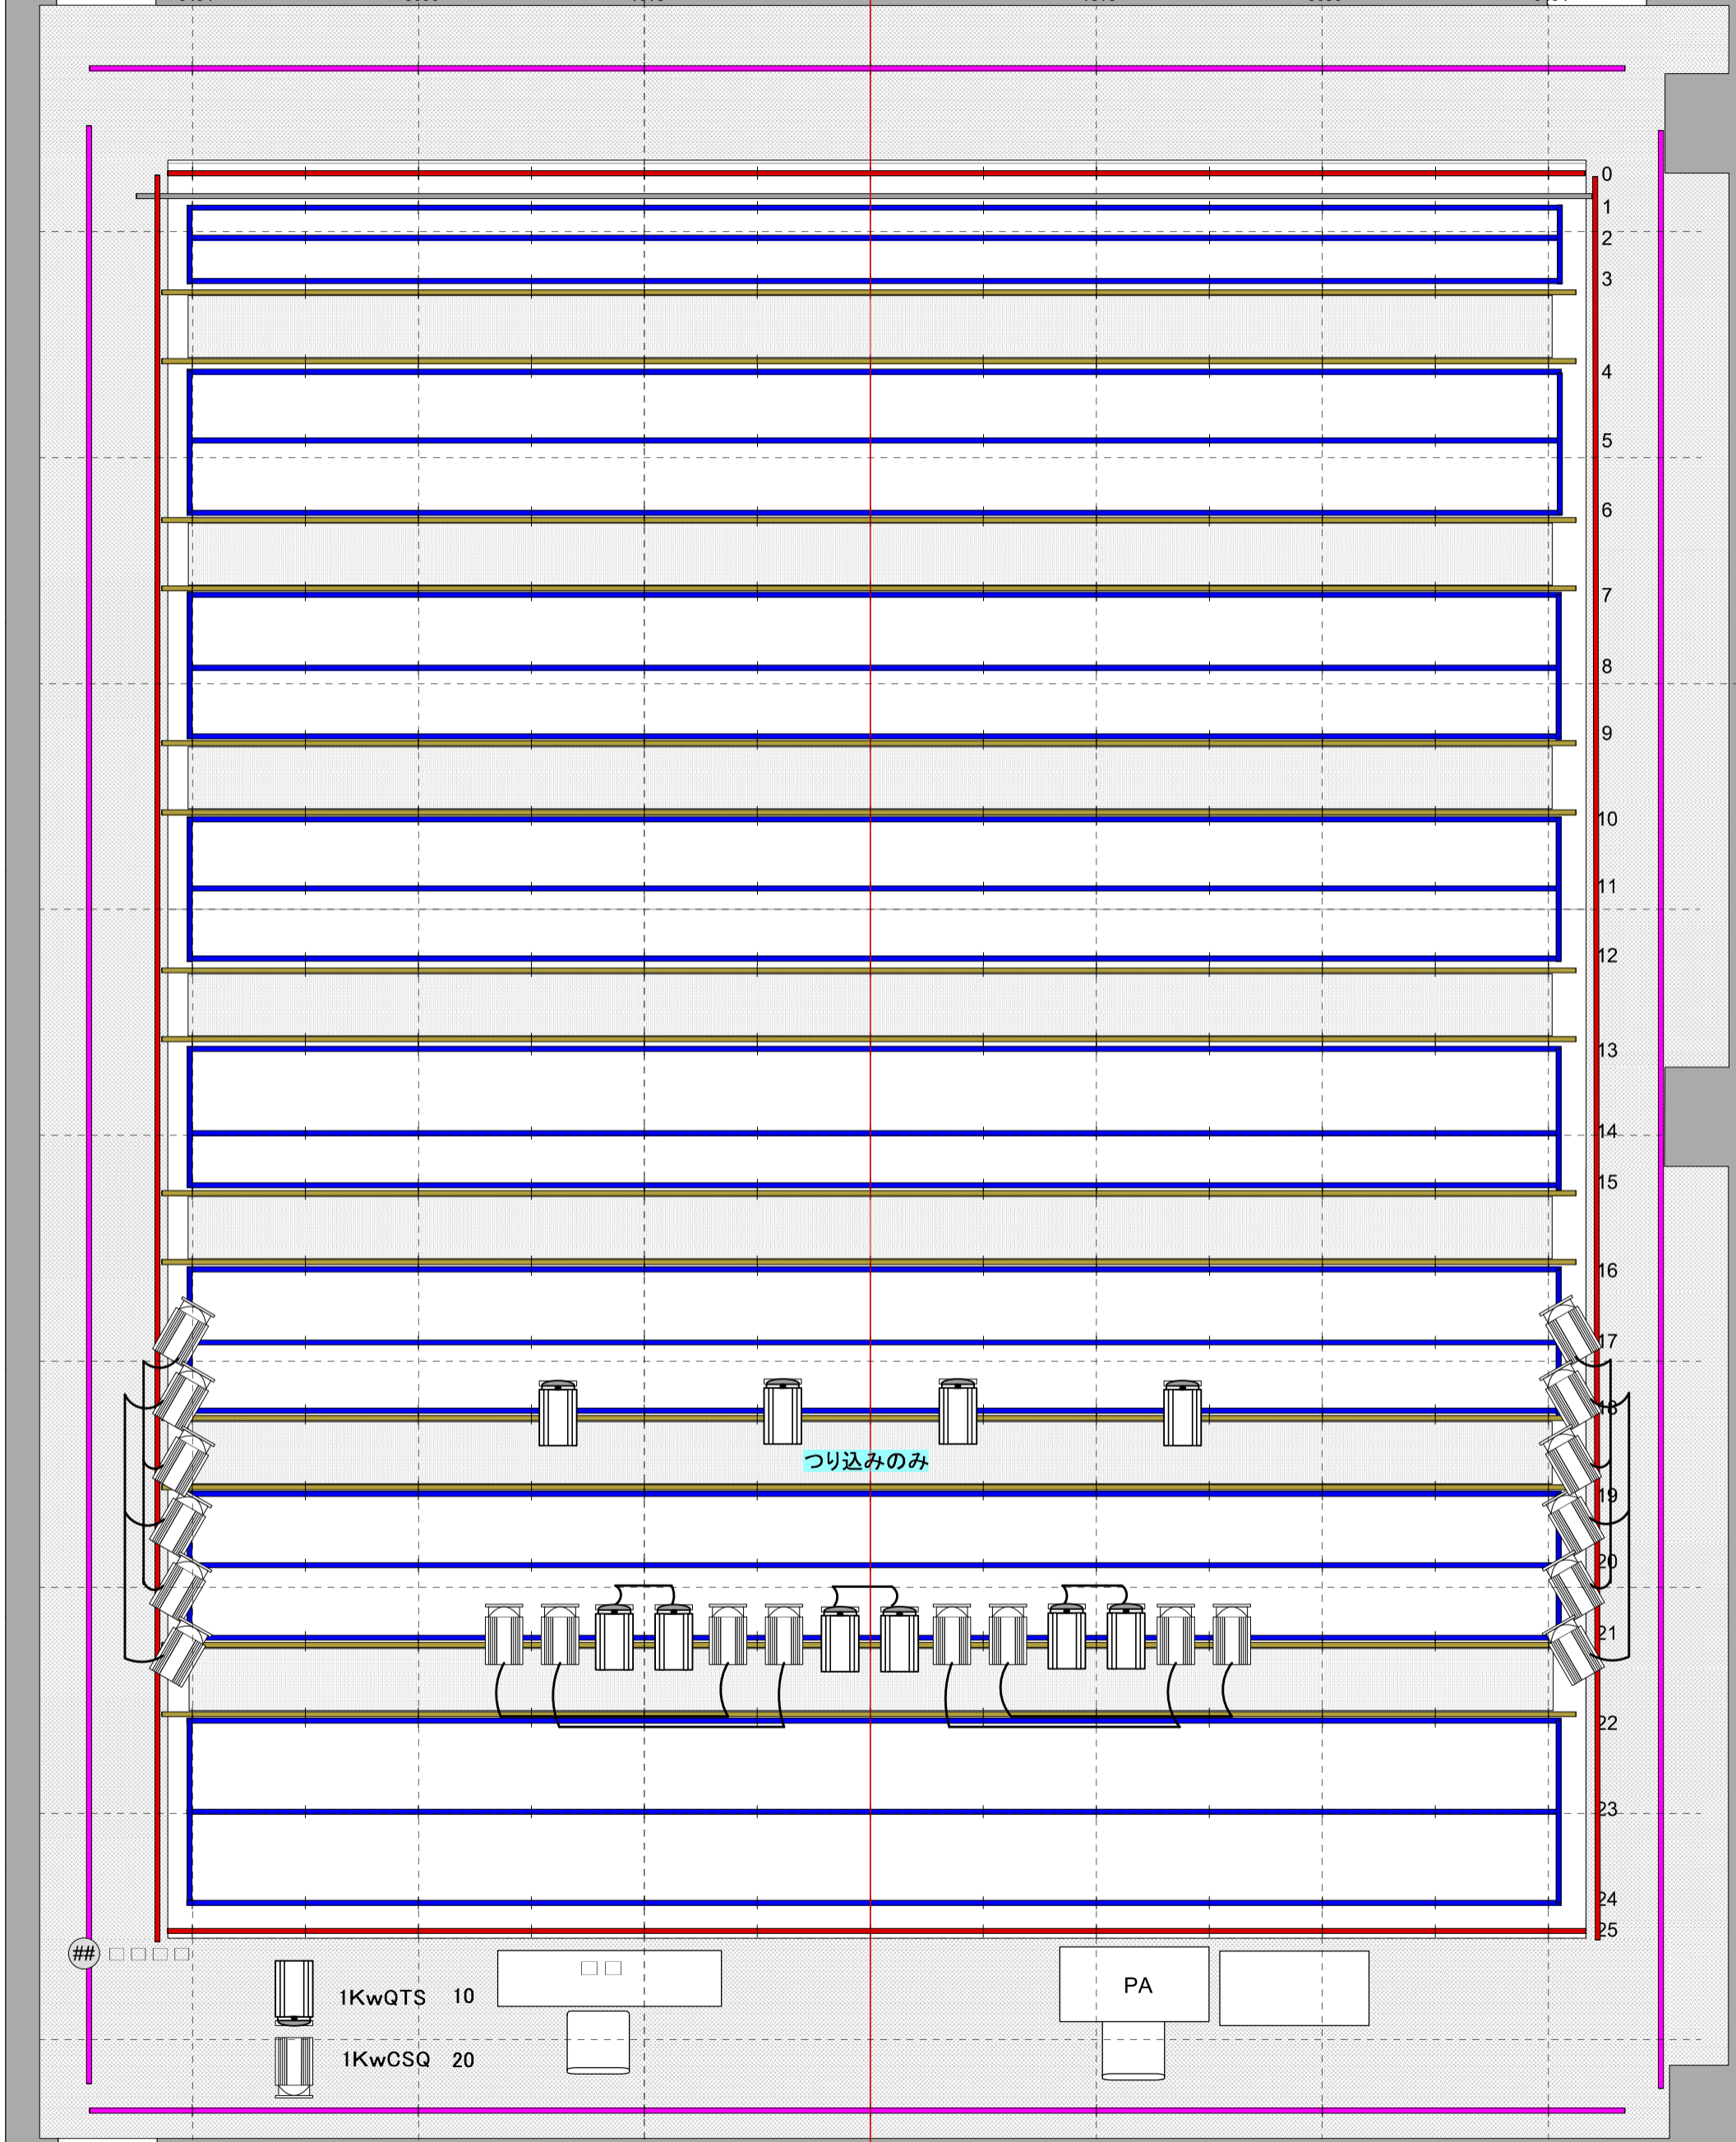

つり込みのみ

PA

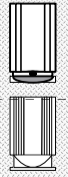

1KwQTS 10



1KwCSQ 20

????? W=3600 H=2875
(PA?????????)

H=5,790mm
H=6,300mm
H=5,170mm
H=5,600mm